




No. 1+35.0m

No. 2

No. 2+30.0m

屋形原館

既設配水管
φ75 RRPV

新設管
φ75 GX-DIP

下水管
φ200 VU

配水管布設工 2

※町道部については、影響部分の端から舗装絶縁線までの距離が1.2m以内の場合は、その舗装の絶縁部までを影響範囲とする。


主要地方道 中原三瀬線

町道 屋形原1号線
屋形原2号線


歩道乗入部


車道部

()内の数字は伏越し箇所における寸法とする。

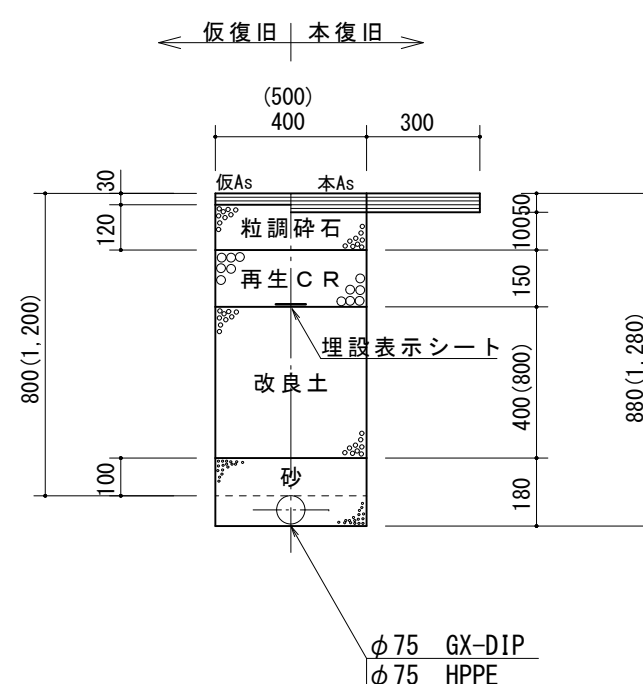

事業名	水 道 事 業			
工事名	上峰町重要給水施設配水管耐震化工事（その５）			
図面名	平面図 位置図 横断図 道路掘削復旧断面図			
尺 度	図 示	図面番号	01/02	
事業主	佐 賀 県 水 道 企 業 団			
施工年度	令和7年度	課 長	課長補佐 主管理係 担当	担当者

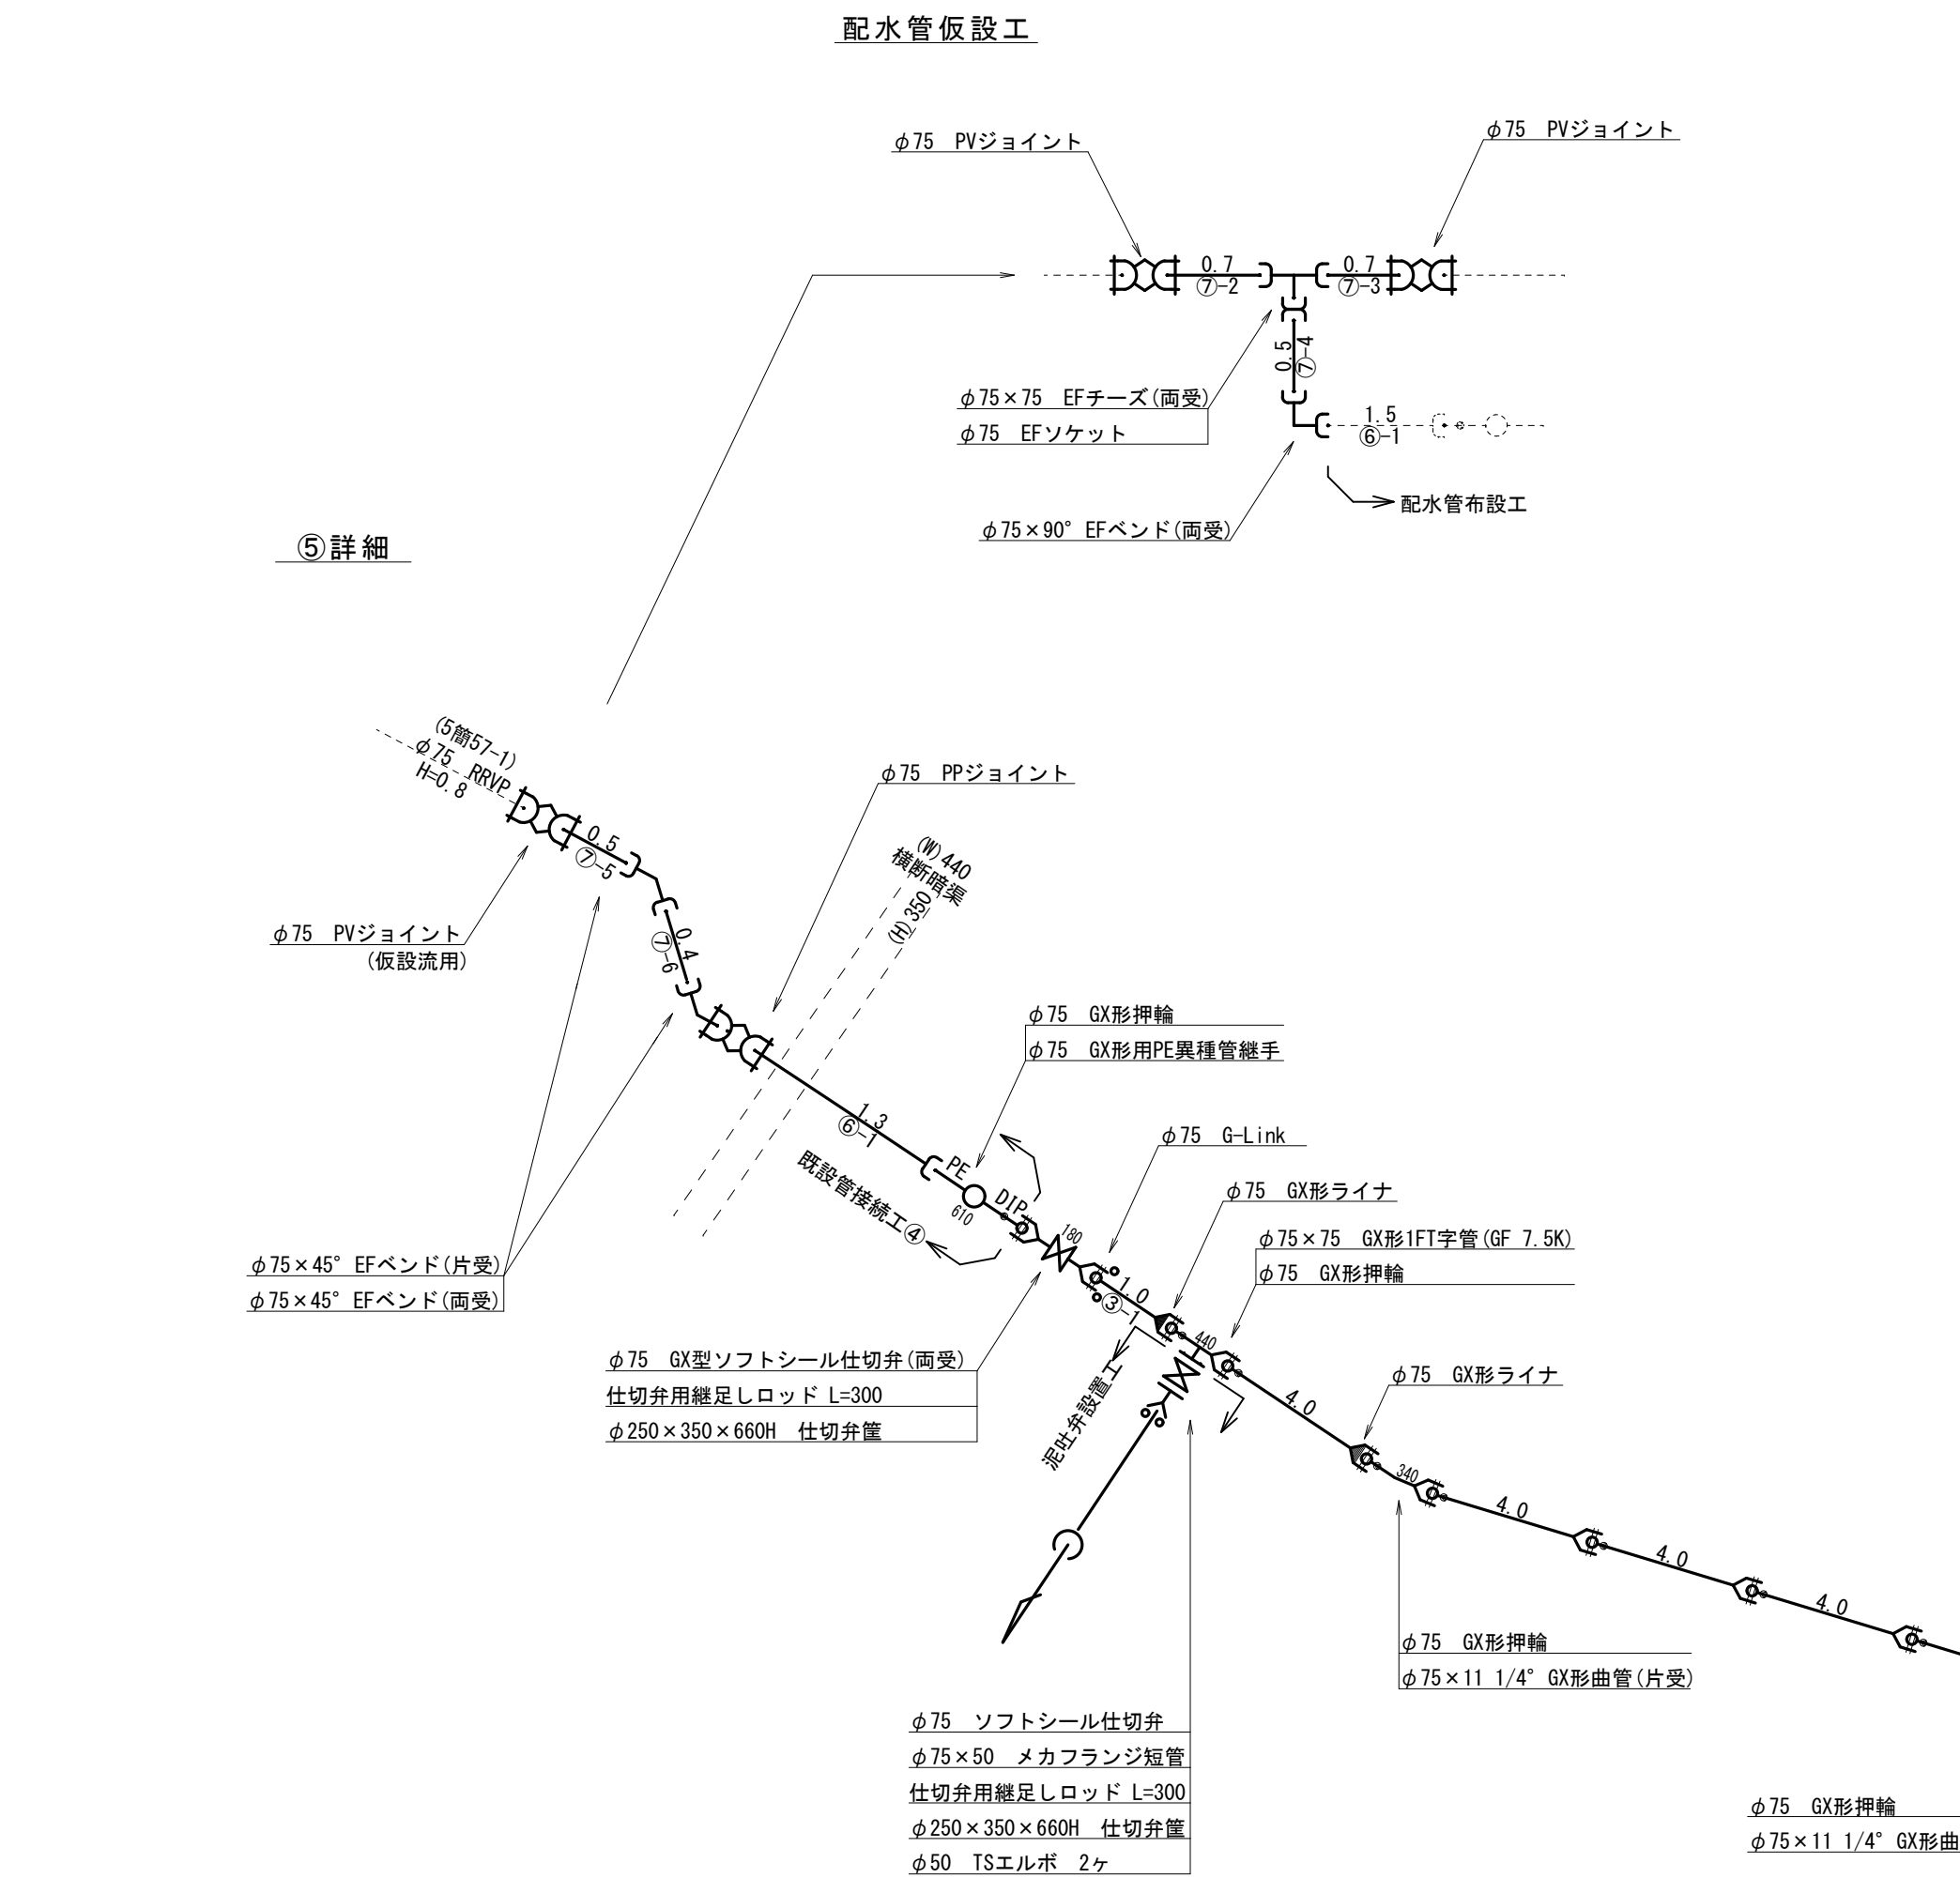

 φ 75 × 4.0m GX-D1P		数量(本)	残高(m)	切断(口)
①	S 様 	11	—	—
③	S 様 	1	0.6	2
④	S 様 	1	0.8	2
⑤	S 様 	1	0	1
計		14	1.4	5

[illegible]